

StoSilent Access Panel
44mm


H= Inside Edge of Frame

Section B-B

Side Frame

77mm

44mm I / S
Frame

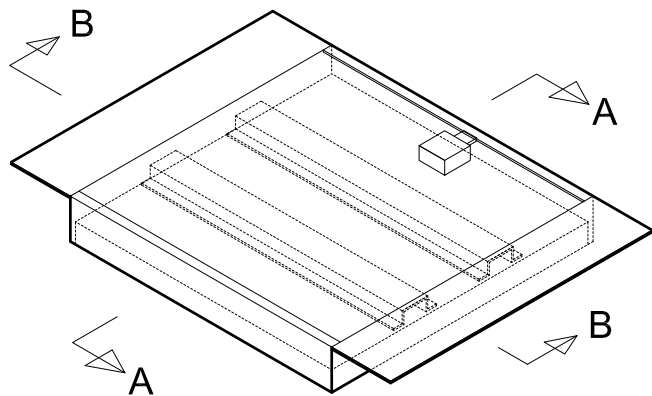

17mm I/S
Deep Door

W= Inside Edge of Frame

H.T.H

Pin Blocks

Door Top Hats

Budget Lock

10mm

End Frame

Section A-A

StoSilent Distance Panel 15mm thick
(Fitted into recessed door panel on site)
Finish : Acoustic Finish (As specified)

Drawn by: M.Shepherd: 22/08/11	StoSilent Distance Acoustic System
Scale: NTS	

Revision date: 17/05/16
Title: StoSilent Access Panel - For 15mm panels Article number : 07166-002

Neighbouring works are represented only schematically.
This detail is a proposal which describes the basic function of the StoSilent Distance Acoustic System.
The detail solution does not result in any liability for the company Sto Ltd. As the specific nature of the project in question was not known, no allowance is made for it in the solution, if necessary, the solution must be modified by a suitably trained Architect / Planner / Contract Administrator / Applicator after examining the project and local conditions as well as all construction law and other rules and regulations (e.g. Fire protection , physical properties, technical principles etc.) Use of this solution does not absolve the Architect / Planner / Contract Administrator / Applicator / User of their duty to examine local conditions and to observe any applicable rules and regulations.



Sto Ltd
2 Gordon Avenue
Hillington Park
Glasgow G52 4TG
Tel: +44 (0)141 892 8000
Fax: +44 (0)141 404 9001
E-mail: info.uk@sto.com

Drg Ref: (A3) SC400_110

Rev: 5