

Sto Strip Hanger

Sto Nonius Extension Strip
(07989-038)

Sto Nonius Extension Strip
Connector (07989-046)

Sto Fixing Pins
(07989-010)

Sto Nonius Hanger
(07989-012)

Sto Secondary Channel
(07989-076)

Sto Silent Distance Panel
(15mm or 25mm thick as specified)


Sto Primary Channel
(07989-076)

Sto Acoustic Finish
(As specified)

StoSilent Fix Adhesive

StoSilent Plan

(Epoxy powder (EP) metal work required
for swimming pools and humid environments)

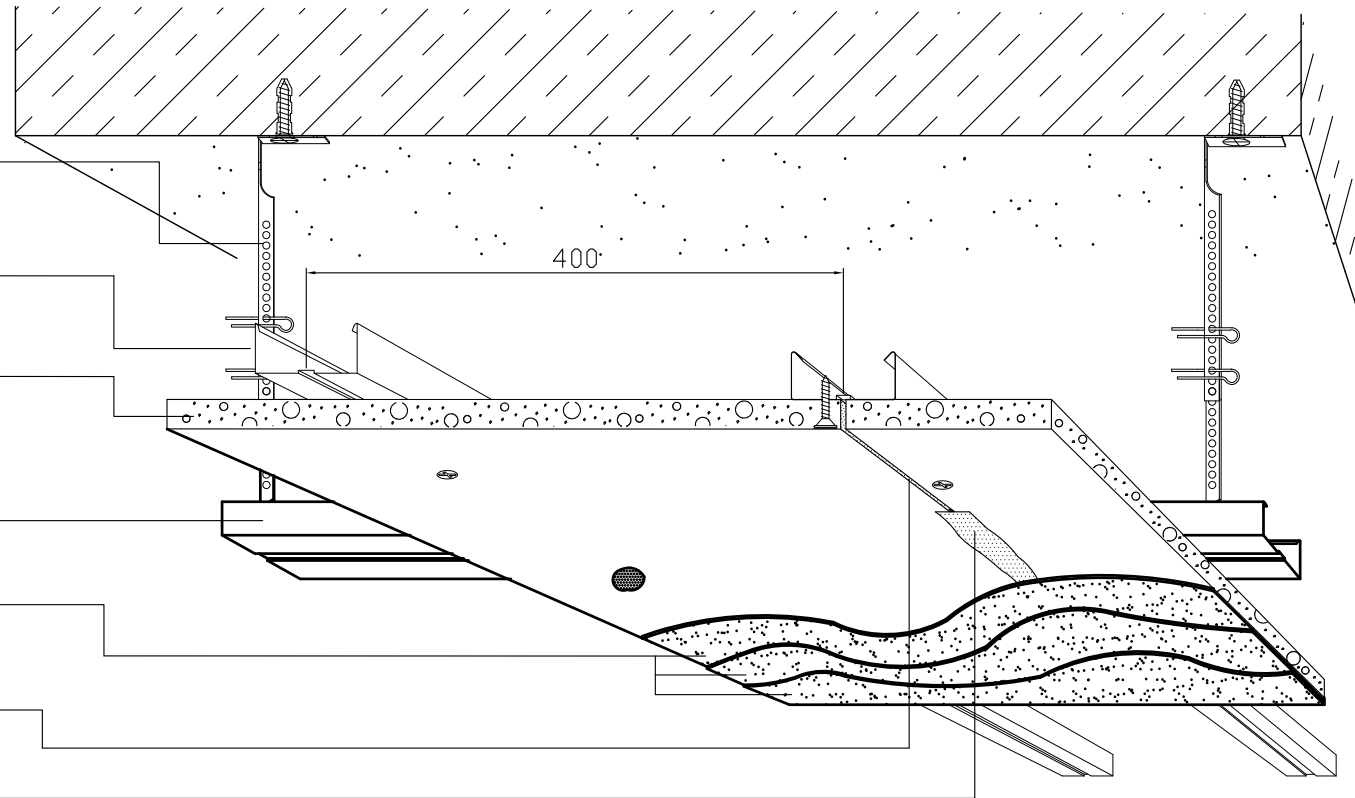

Drawn by:	M.Shepherd: 23/08/11
Scale: NTS	Revision date: 16/05/16

StoSilent Distance Acoustic System

Title:

Sto-SC400 Braced Suspension Grid

System Overview

Sto Ltd

2 Gordon Avenue
Hillington Park
Glasgow G52 4TG
Tel: +44 (0)141 892 8000
Fax: +44 (0)141 404 9001
E-mail: info.uk@sto.com

Drg Ref: SC400_01

Rev: A

Notice:
Neighbouring works are represented only schematically.
This detail is a proposal which describes the basic function of the StoSilent Distance Acoustic System.
The detail solution does not result in any liability for the company Sto Ltd. As the specific nature of the project in question was not known, no allowance is made for it in the solution. If necessary, the solution must be modified by a suitably trained Architect / Planner / Contract Administrator / Applicator after examining the project and local conditions as well as all construction law and other rules and regulations (e.g. Fire protection , physical properties, technical principles etc.) Use of this solution does not absolve the Architect / Planner / Contract Administrator / Applicator / User of their duty to examine local conditions and to observe any applicable rules and regulations.